

OFFICE OF THE MARION COUNTY SURVEYOR

SECTION RECORD CORNER

SECTION 23 TOWNSHIP 14 RANGE 3

DATE: 5-1-08

PARTY CHIEF: Wilcoxon

CREW: _____

TYPE OF MARKER: Harrison 1" down



METHOD OF ESTABLISHMENT: County: 5-16-96

IN. S.P.C. E ZONE NAD '83

NAME: 14032308

N: 487103.3192(m)

E: 56969.2241(m)

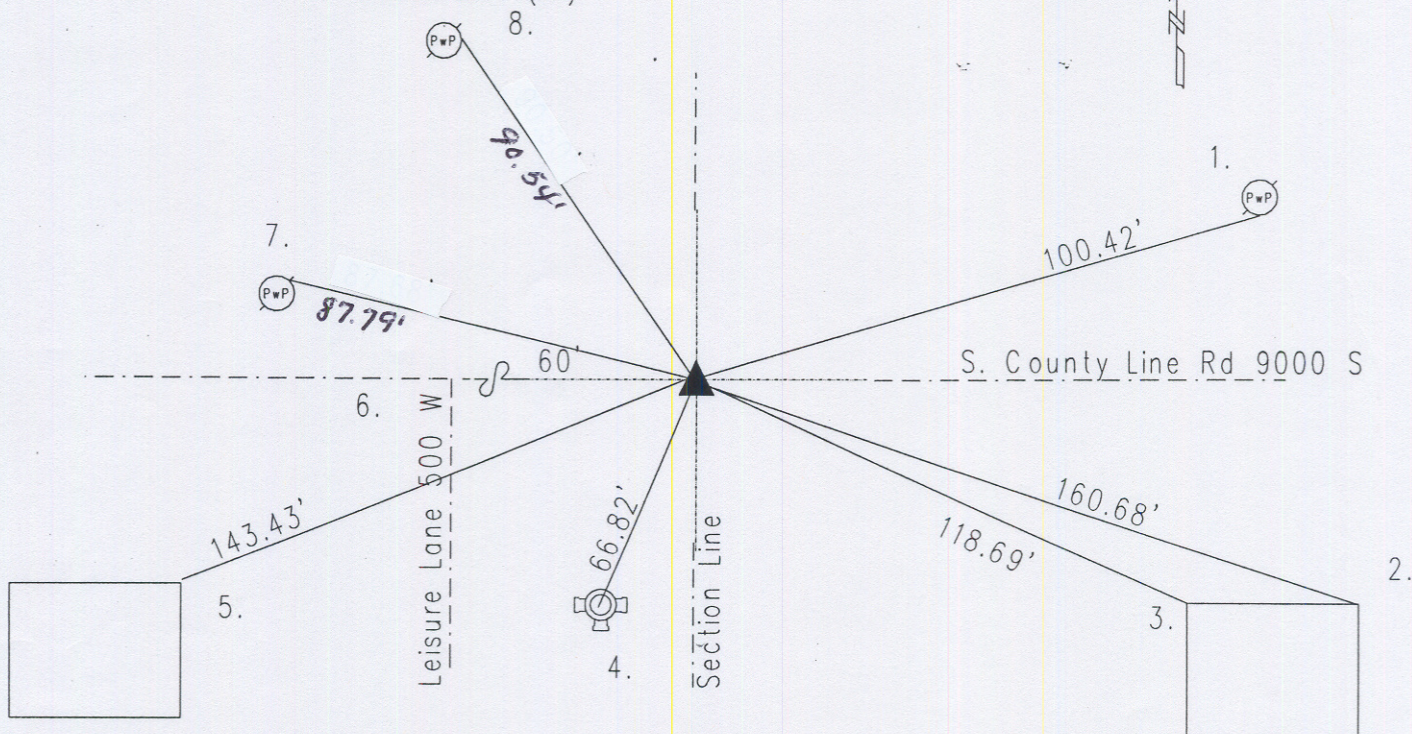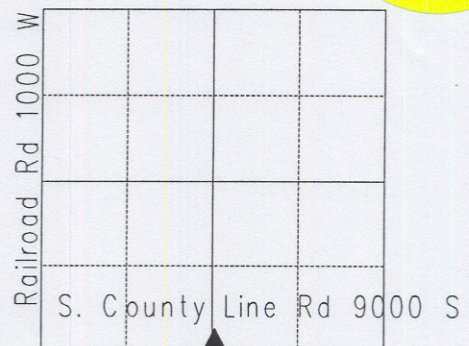

Original post set 1820 by Laughlin with witnesses: 8" sugar S 7 W 15 links;
9" beech N 9 W 19 links per Marion County Atlas pg. 5. Fatout 9-28-1880
called stone per Perry Township Legal Survey Book pg. 45. 5-12-77 called PK
nail. 4-16-79 called railroad spike with cut 'x' established per deed of "Care
Free Subdivision, Sec. 2 " Excavated 10-26-87 Harrison set. Re-tied 5-16-96
by Kiste. Re-tied 8-19-01 by Whiteside.
14032308

REF.	DISTANCE	DESCRIPTION
1.	100.42'	PK nail S PwP#46-815 36" up
2.	160.68'	NE corner of brick ADDRESS 1201 Leisure Lane
3.	118.69'	NW corner "
4.	66.82'	Top nut of fire hydrant
5.	143.43'	NE corner of concrete block ...fence wall for pool house
6.	60.00'	Due W to C/L of Leisure Lane
7.	87.79'	PK nail w/Johnson Cty washer NE PwP#27-841 A 6"up
8.	90.54'	Mag nail w/bw NE PwP no# 36"up